


NUDURA FORM UNITS A-4

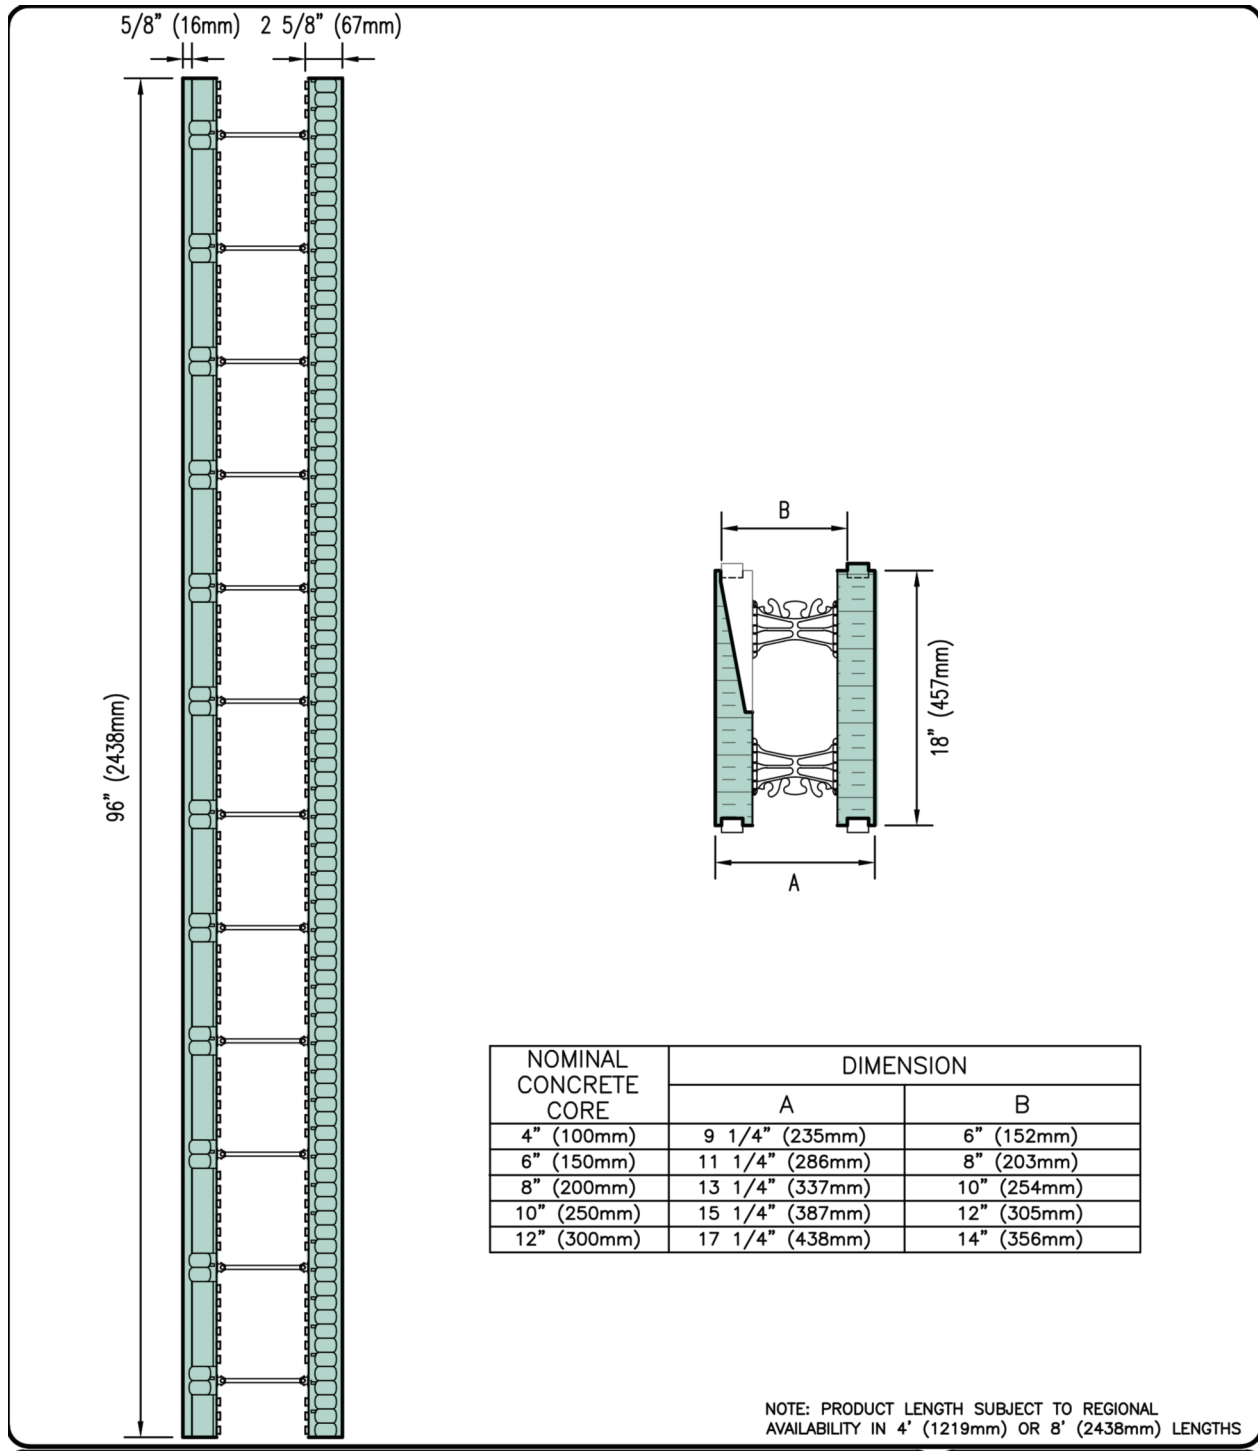

NUDURA
INTEGRATED BUILDING TECHNOLOGY
Building Value.

NUDURA TAPER TOP FORM UNIT	
REV. NO. 005 KS	DWG NO. A-4
REV. DATE: SEPT 2014	
DRAWN BY: J.N / N.L	SCALE: "Not to Scale"