


# NUDURA FORM UNITS A-6

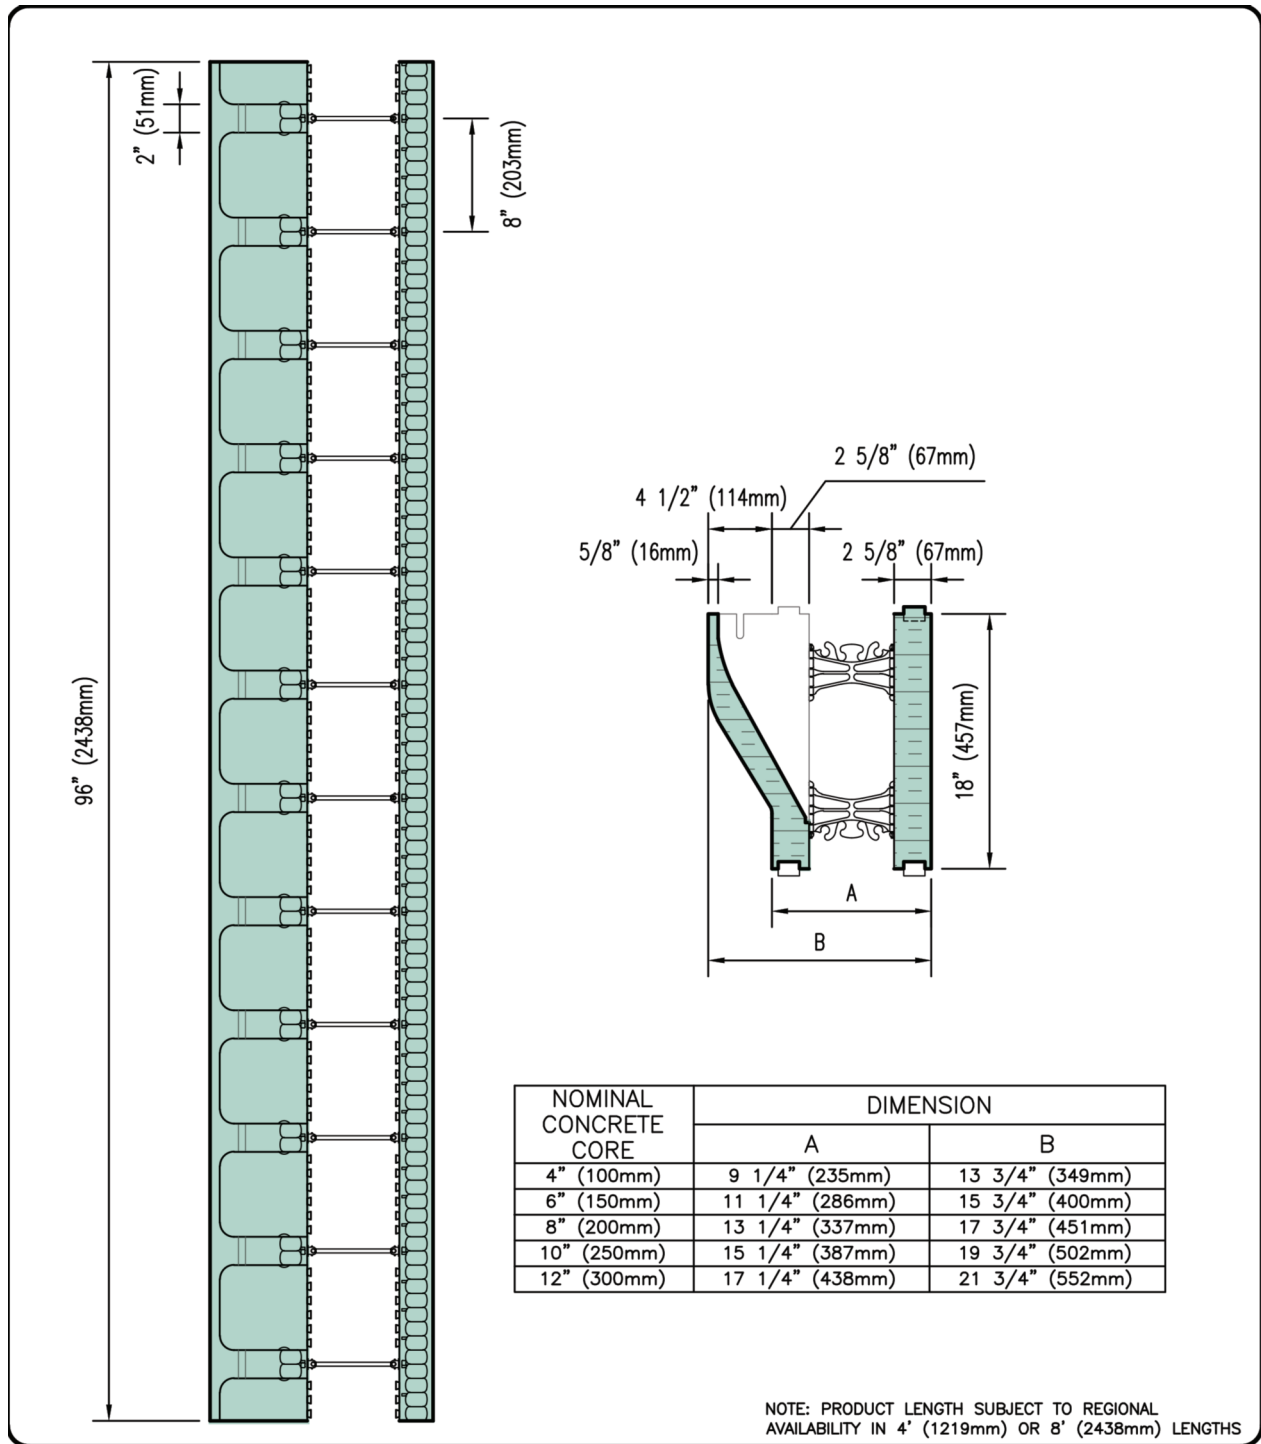

NUDURA  
BRICK LEDGE FORM UNIT

REV. NO.  
004 KS

REV. DATE:  
SEPT 2014

DRAWN BY:  
J.N. / N.L.

DWG NO.

A-6

SCALE:  
"Not to Scale"