

APPROVED CAVITY DRAIN

DPC/FLASHING MATERIAL AND WEEP HOLES AS PER CODE


BRICK VENEER WITH 25mm AIR SPACE AND BRICK TIES

SOLID FILL BEHIND BRICK WITH MORTAR

NUDURA WATERPROOF MEMBRANE LAPPED OVER BRICK LEDGE

DIMPLE BOARD MEMBRANE BY OTHERS INSTALLED AS SPECIFIED

NUDURA WATERPROOF MEMBRANE

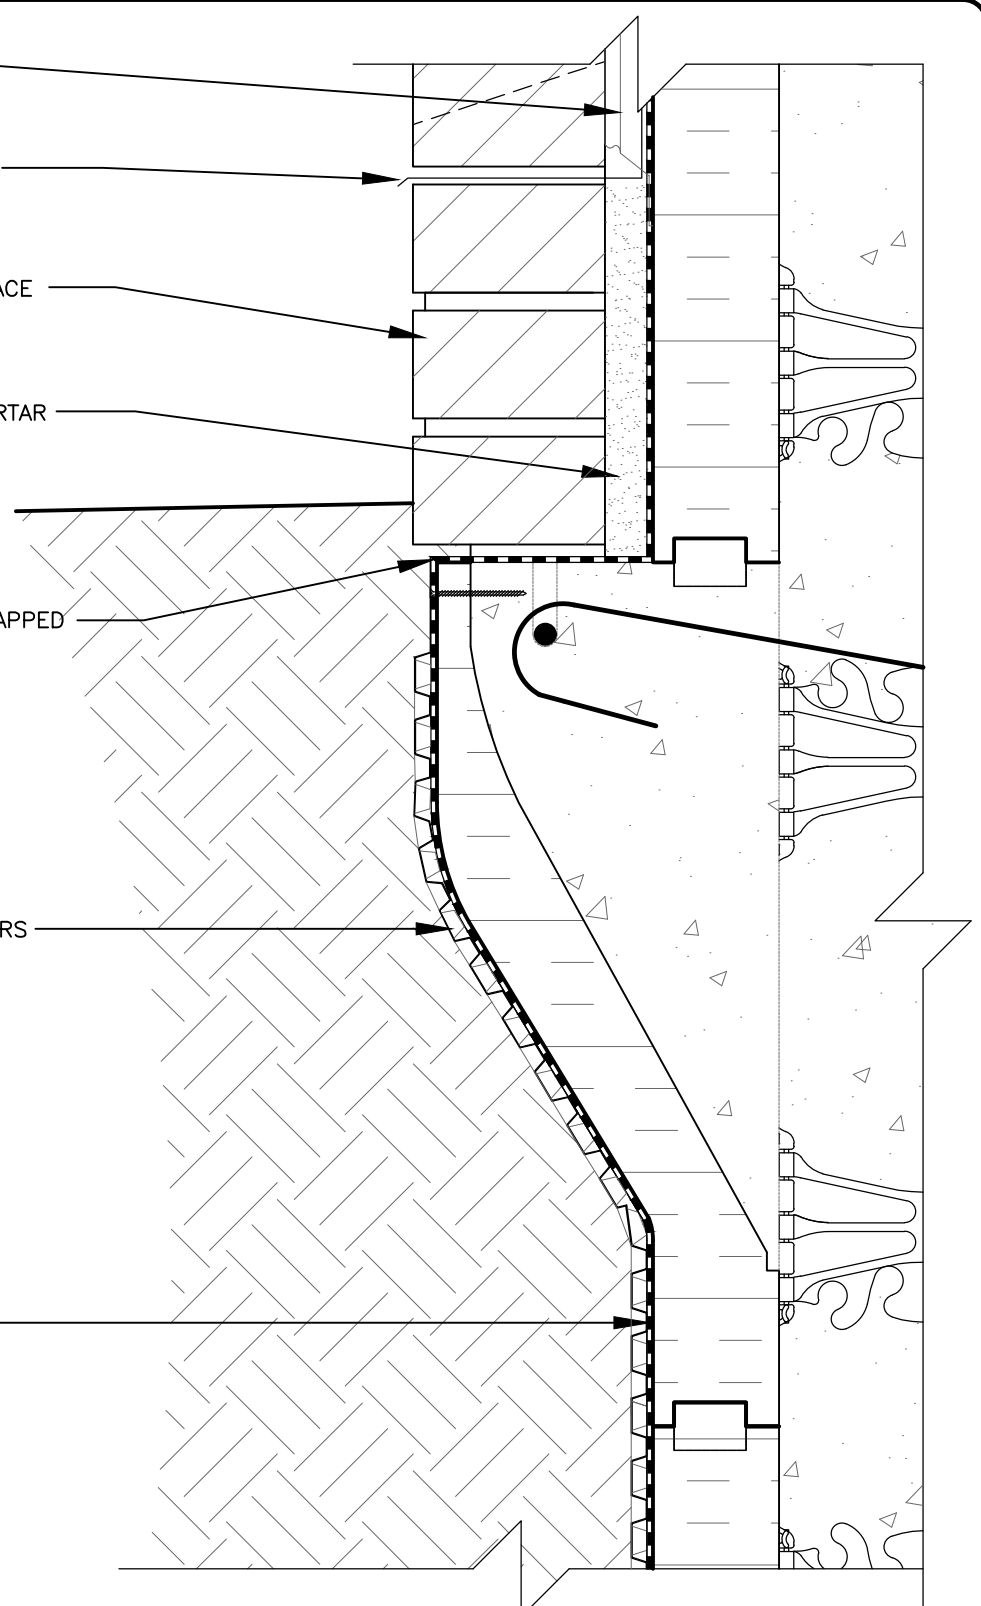

DISCLAIMER NOTICE:
 SPECIFIC INFORMATION
 REQUIRED FOR COMPLIANCE
 WITH LOCAL CODES IS THE
 RESPONSIBILITY OF THE
 DESIGNER



NUDURA

INTEGRATED BUILDING TECHNOLOGY

Building Value.

NUDURA STANDARD AT GRADE
 BRICK LEDGE SUB-GRADE
 WATERPROOF MEMBRANE AND
 DIMPLE BOARD
 BRICK VENEER FINISH

REV. NO.
000

DATE:
AUGUST 2019

DRAWN BY:
K. STILL

DWG NO.

EU-5A

SCALE:
1 : 4