

BRICK VENEER WITH 50mm AIR SPACE AND BRICK TIES


DPC/FLASHING MATERIAL AND WEEP HOLES AS PER CODE

SOLID FILL BEHIND BRICK WITH MORTAR

NUDURA WATERPROOF MEMBRANE LAPPED OVER BRICK LEDGE

DIMPLE BOARD MEMBRANE BY OTHERS INSTALLED AS SPECIFIED

NUDURA WATERPROOF MEMBRANE

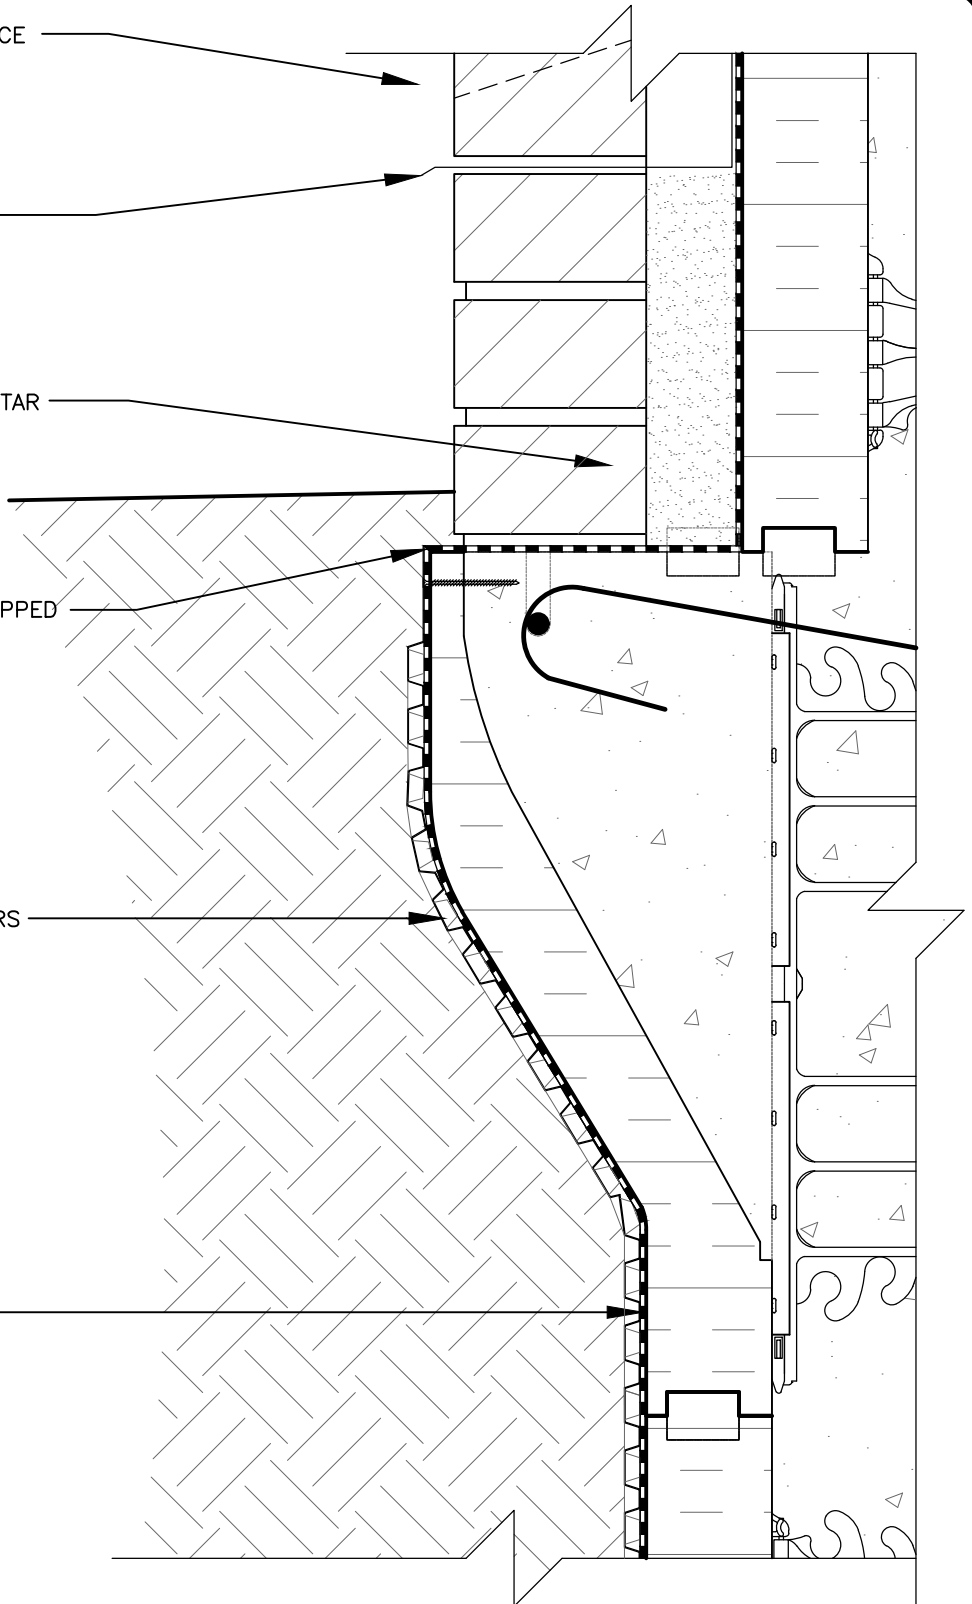

DISCLAIMER NOTICE:
SPECIFIC INFORMATION
REQUIRED FOR COMPLIANCE
WITH LOCAL CODES IS THE
RESPONSIBILITY OF THE
DESIGNER



NUDURA

INTEGRATED BUILDING TECHNOLOGY

Building Value.

NUDURA STANDARD AT GRADE
BRICK LEDGE SUB-GRADE
WATERPROOF MEMBRANE AND
DIMPLE BOARD
BRICK VENEER FINISH

REV. NO.
000

DATE:
AUGUST 2019

DRAWN BY:
K. STILL

DWG NO.

EU-5B

SCALE:
1 : 4